




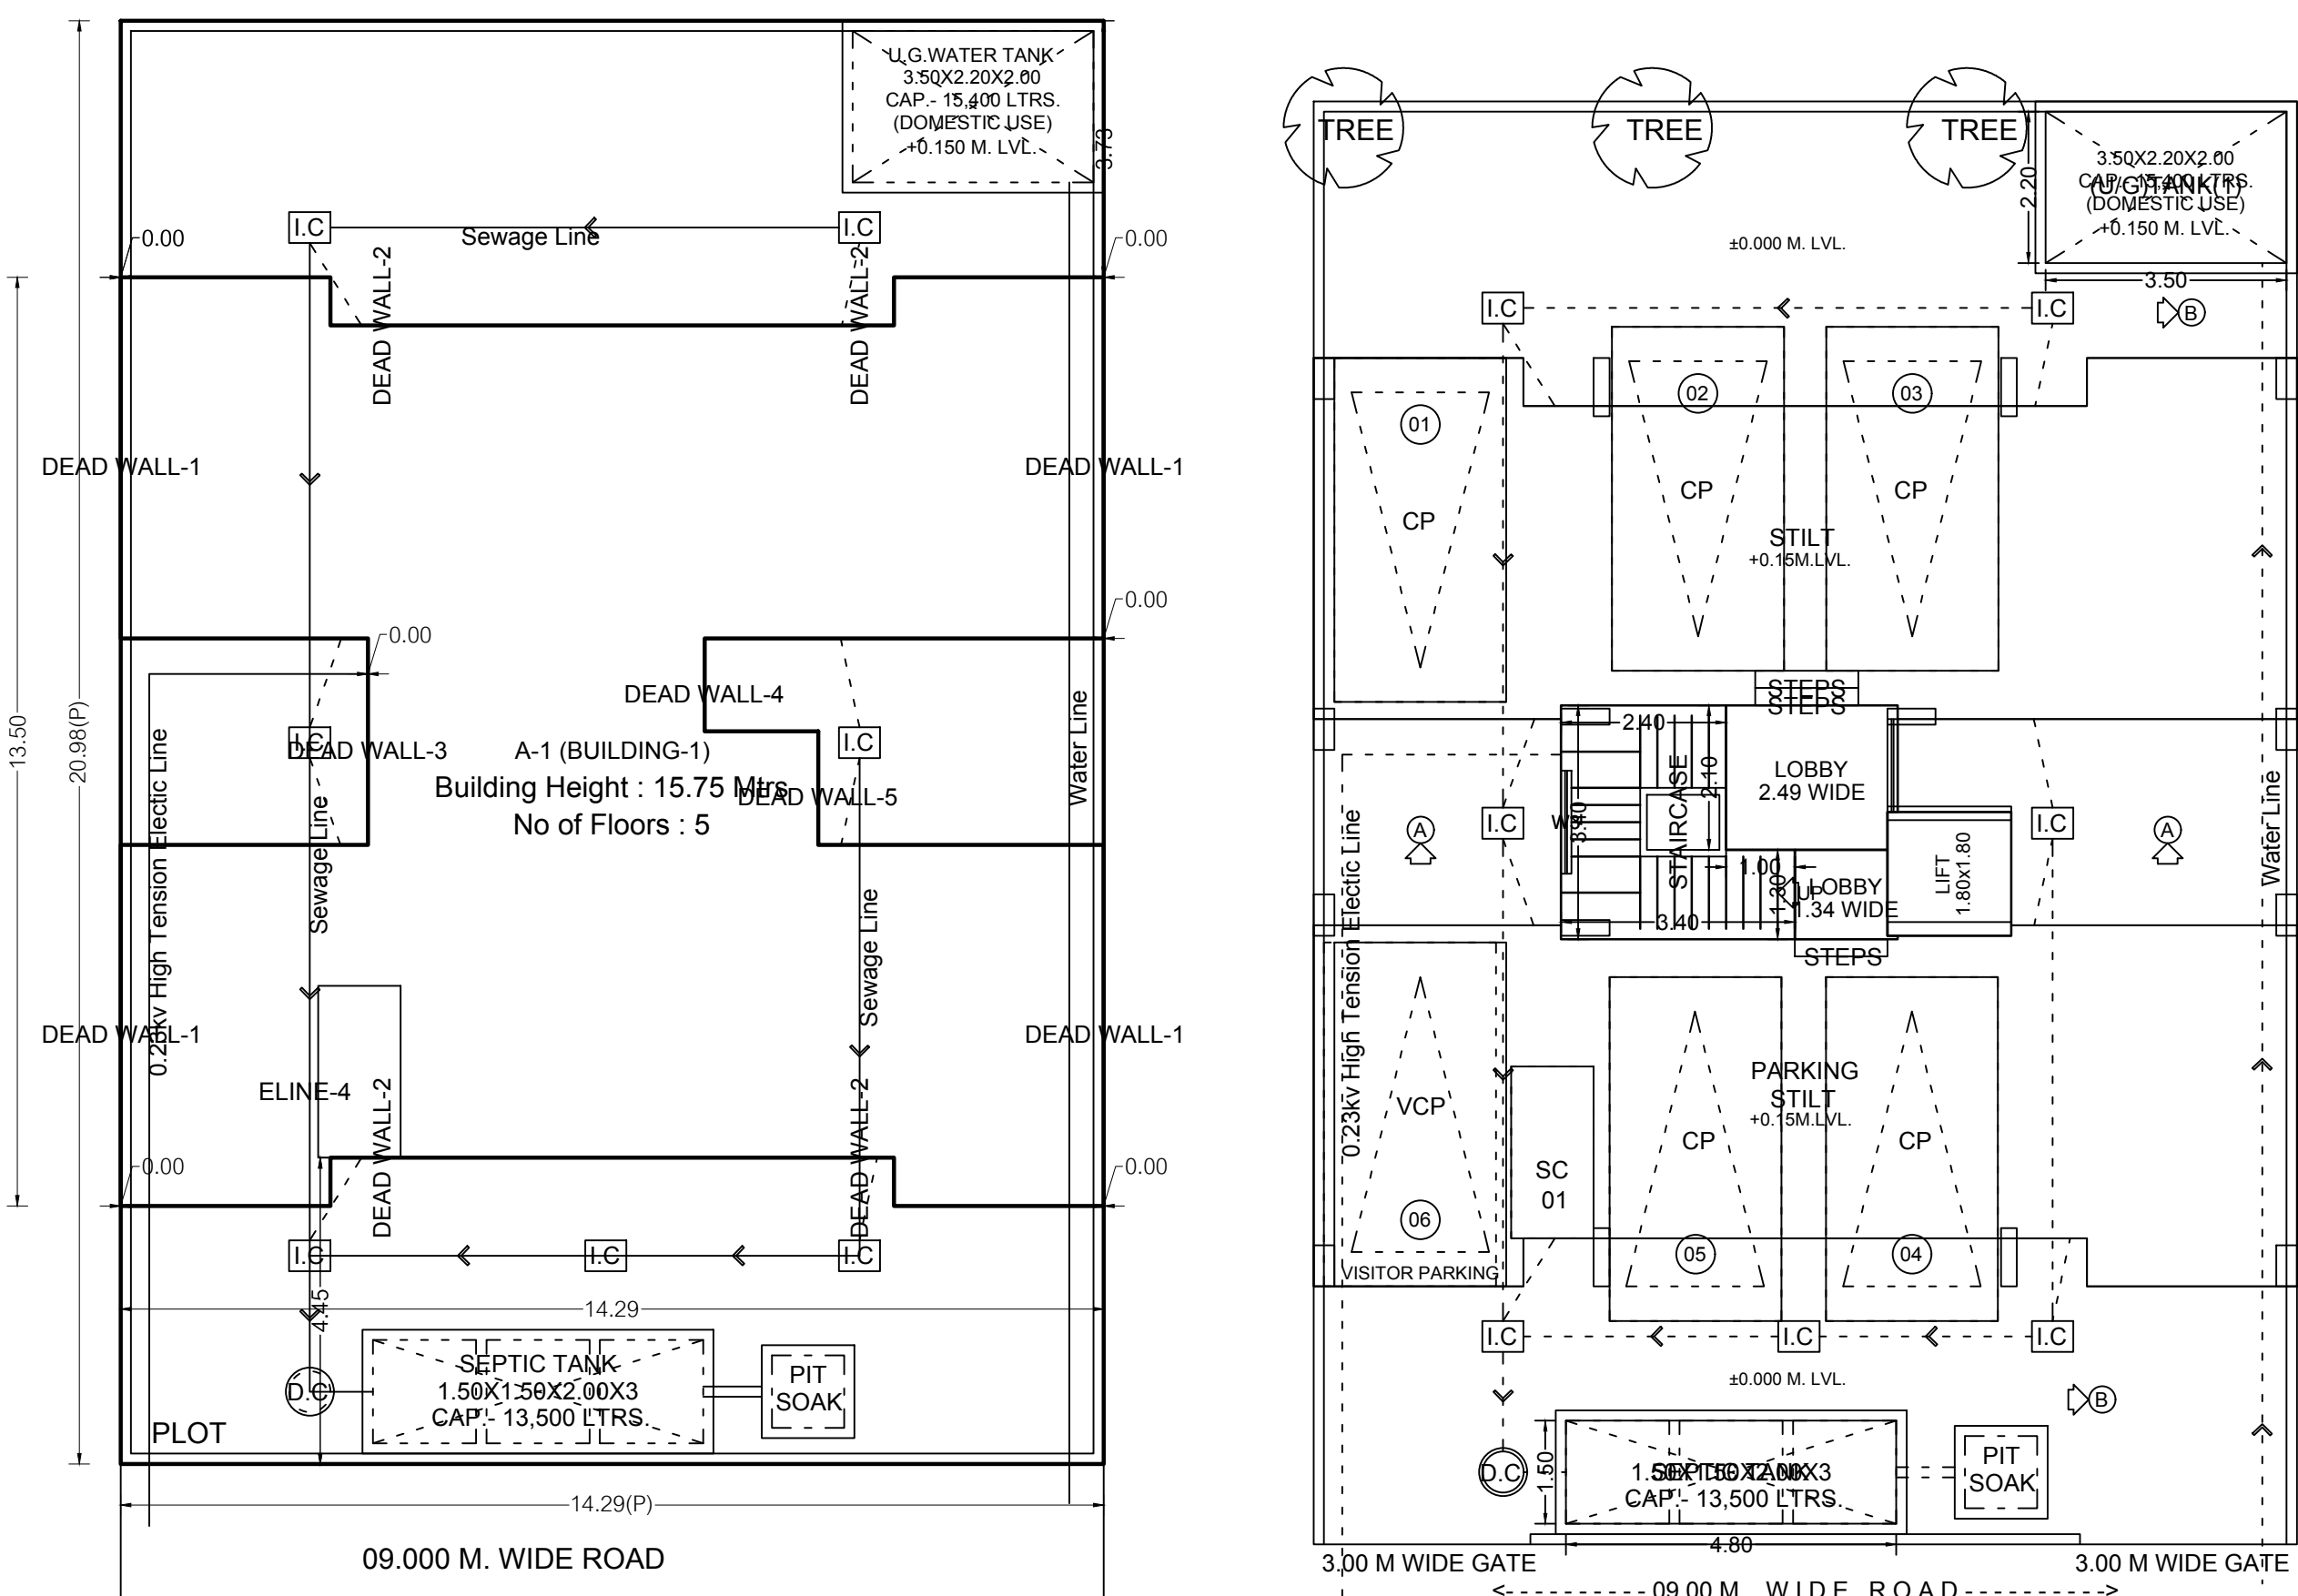


LAYOUT PLAN

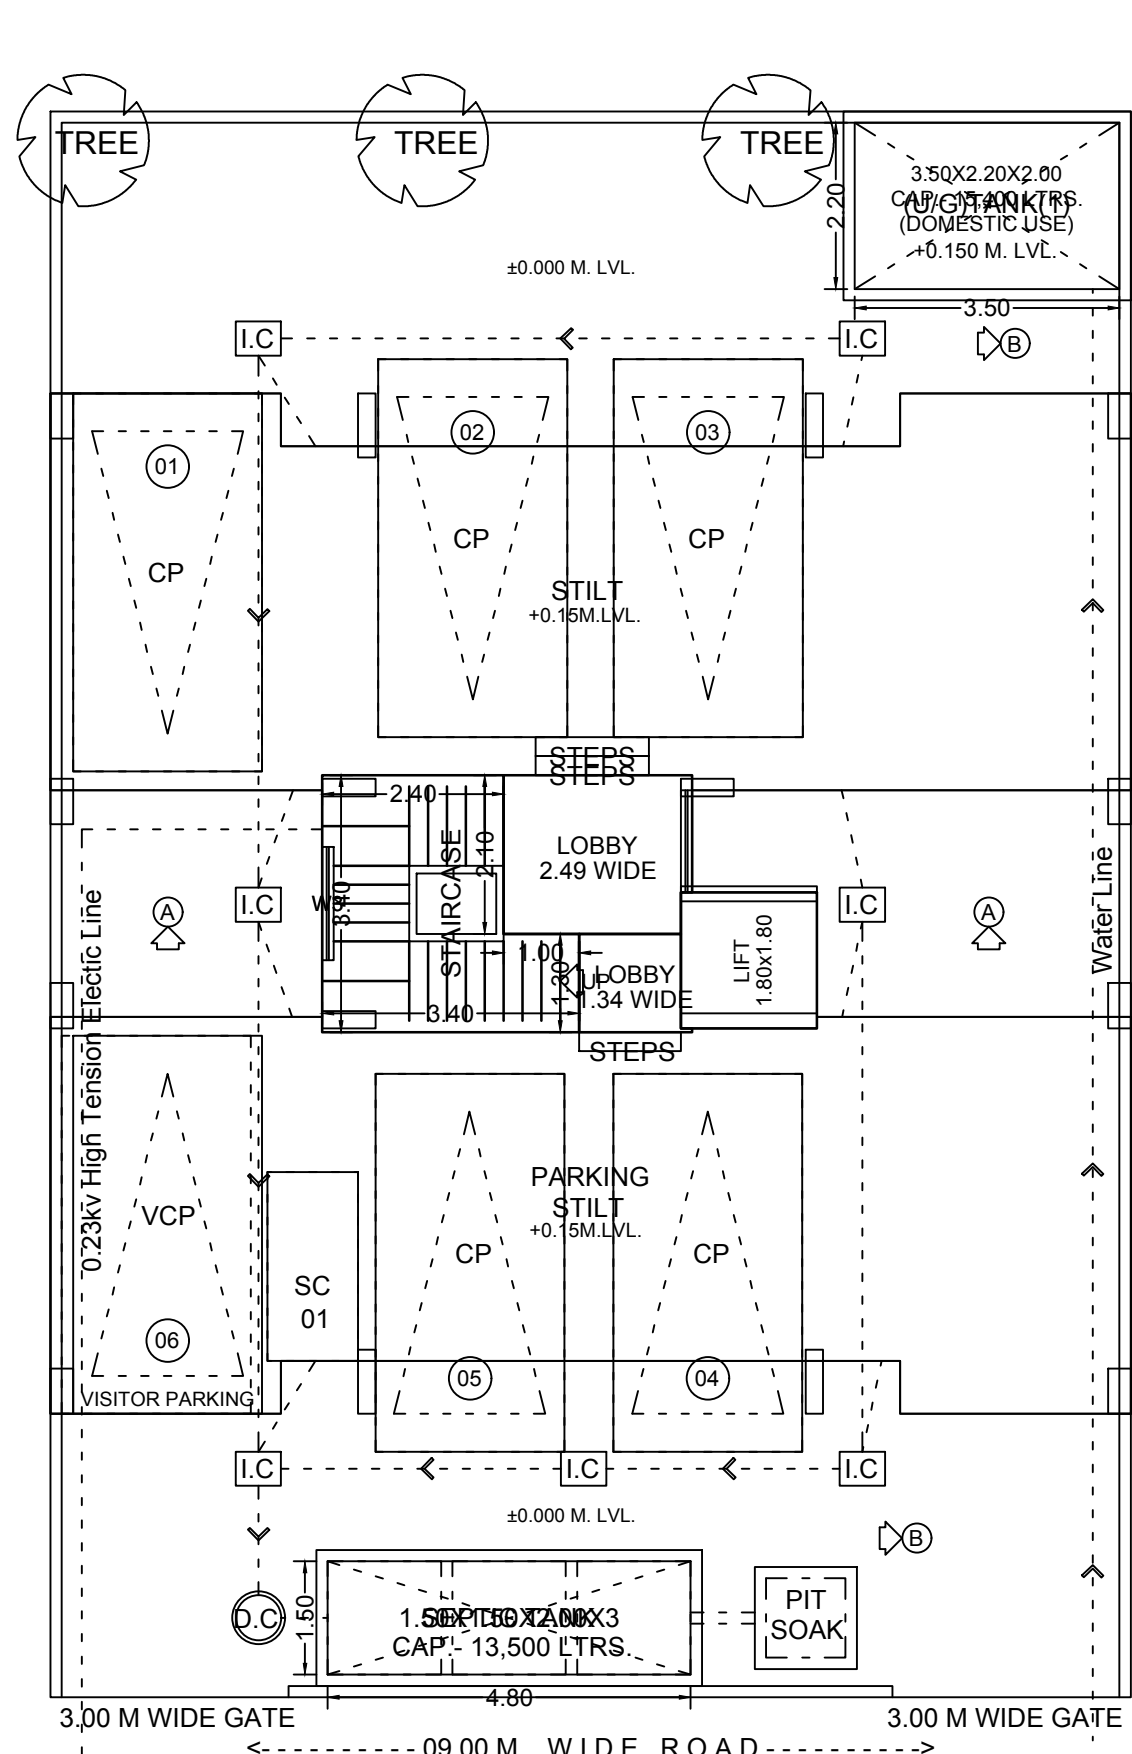


GROUND FLOOR PLAN

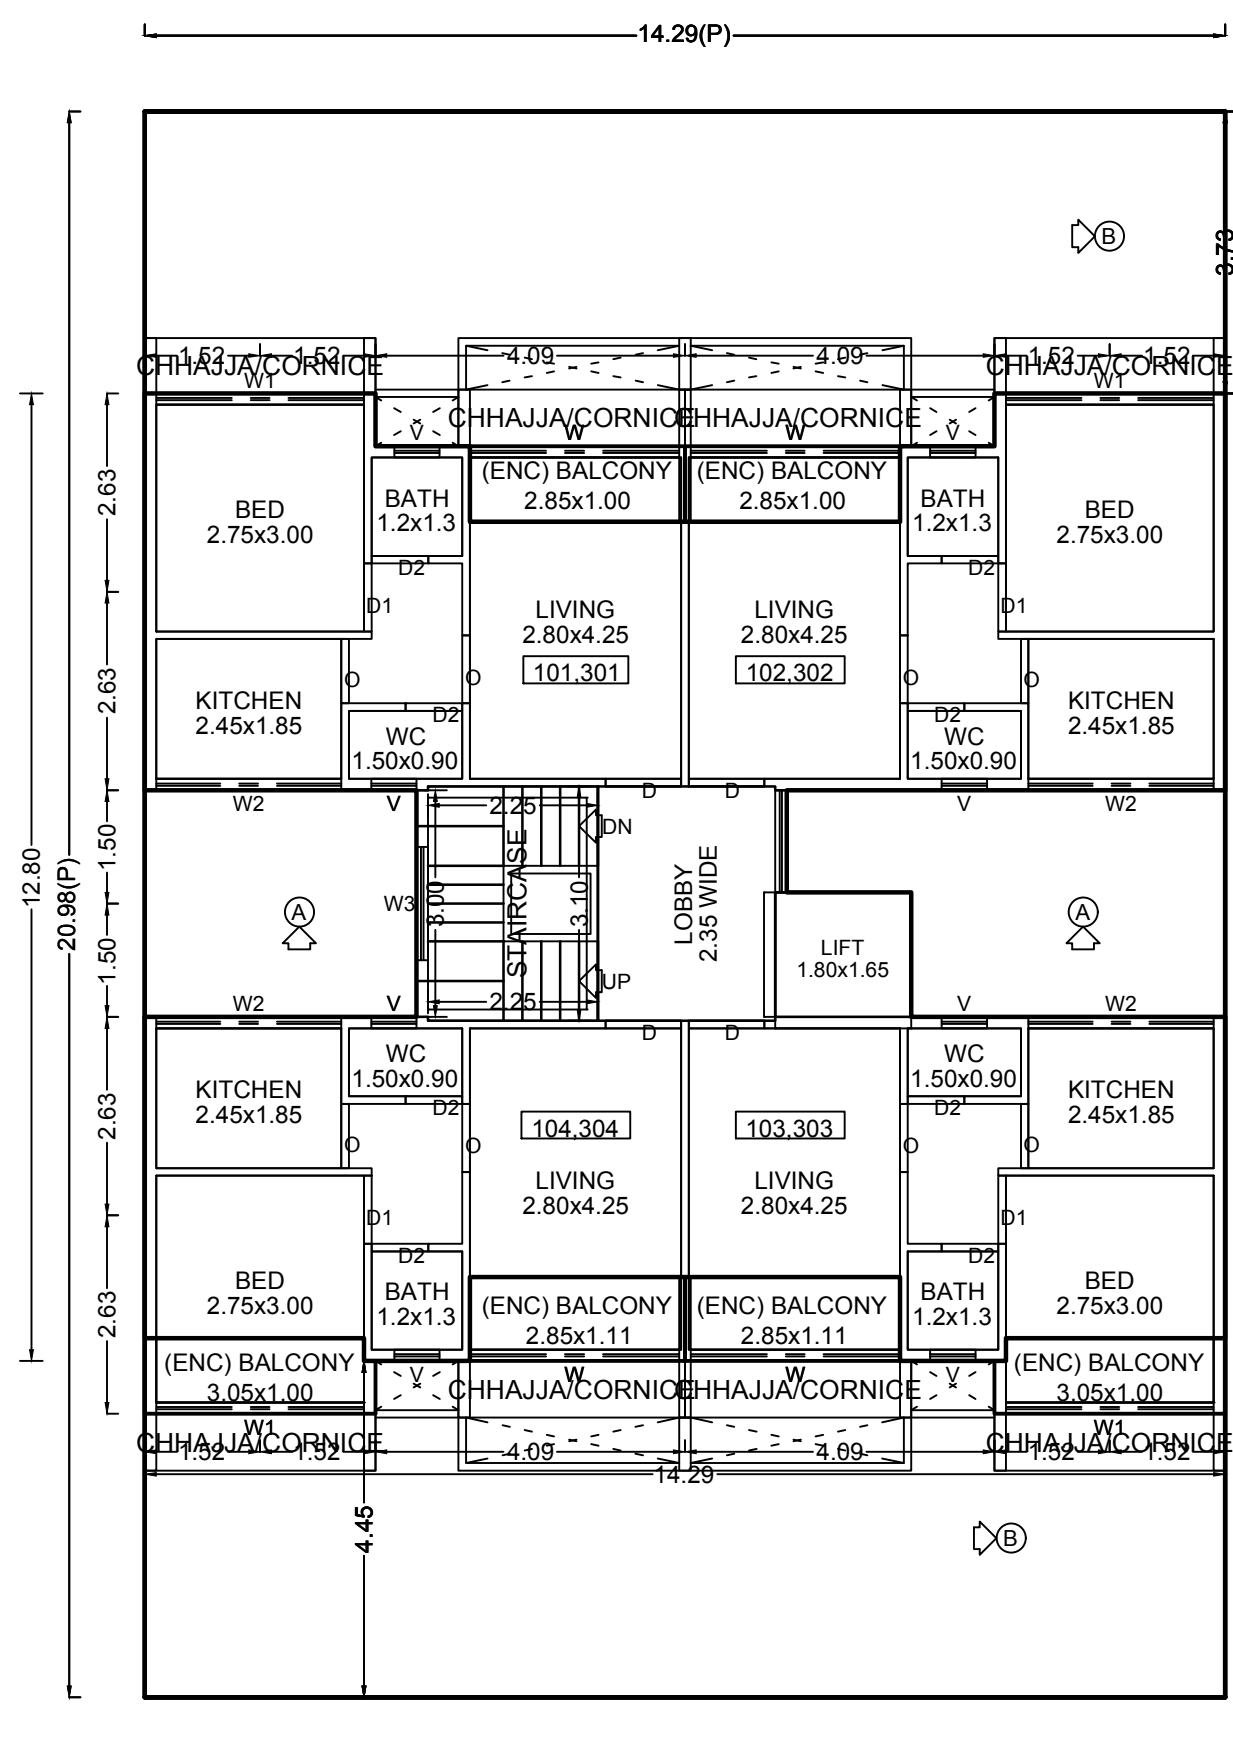


TYPICAL - 1 & 3 FLOOR PLAN

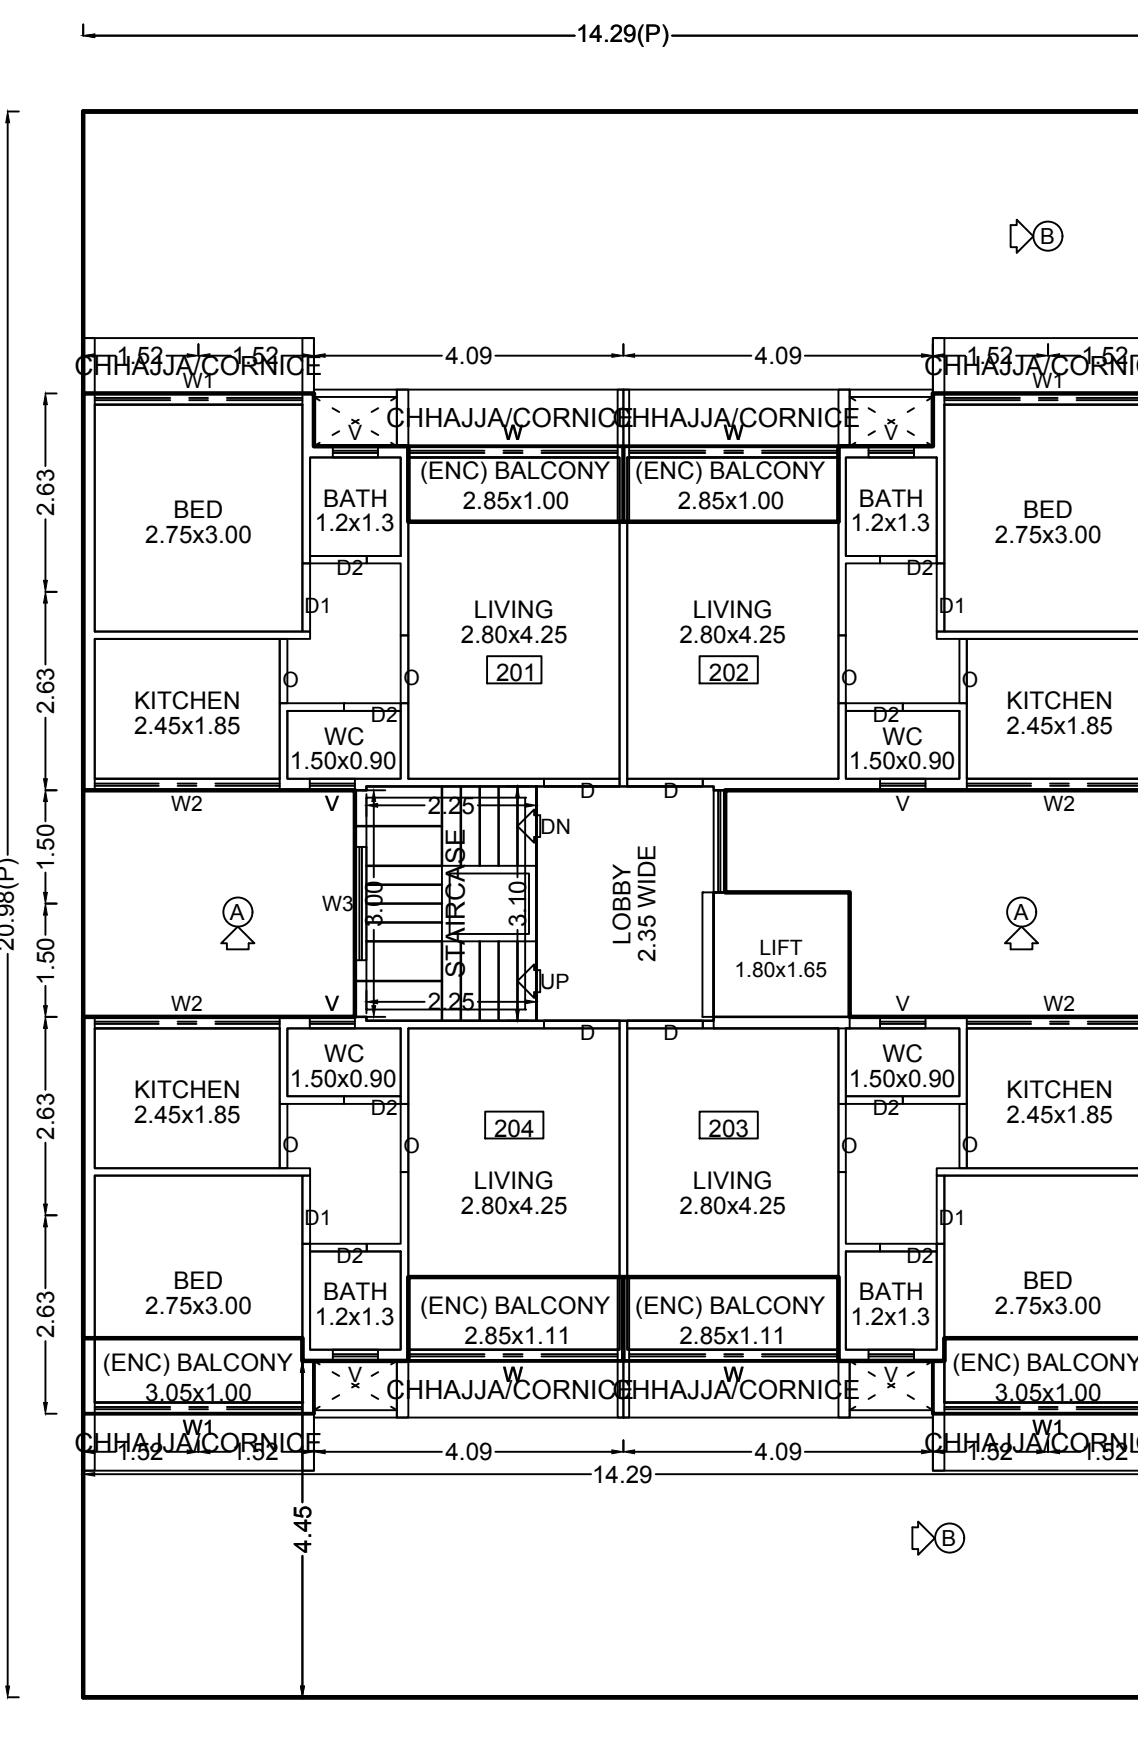

SECOND FLOOR PLAN

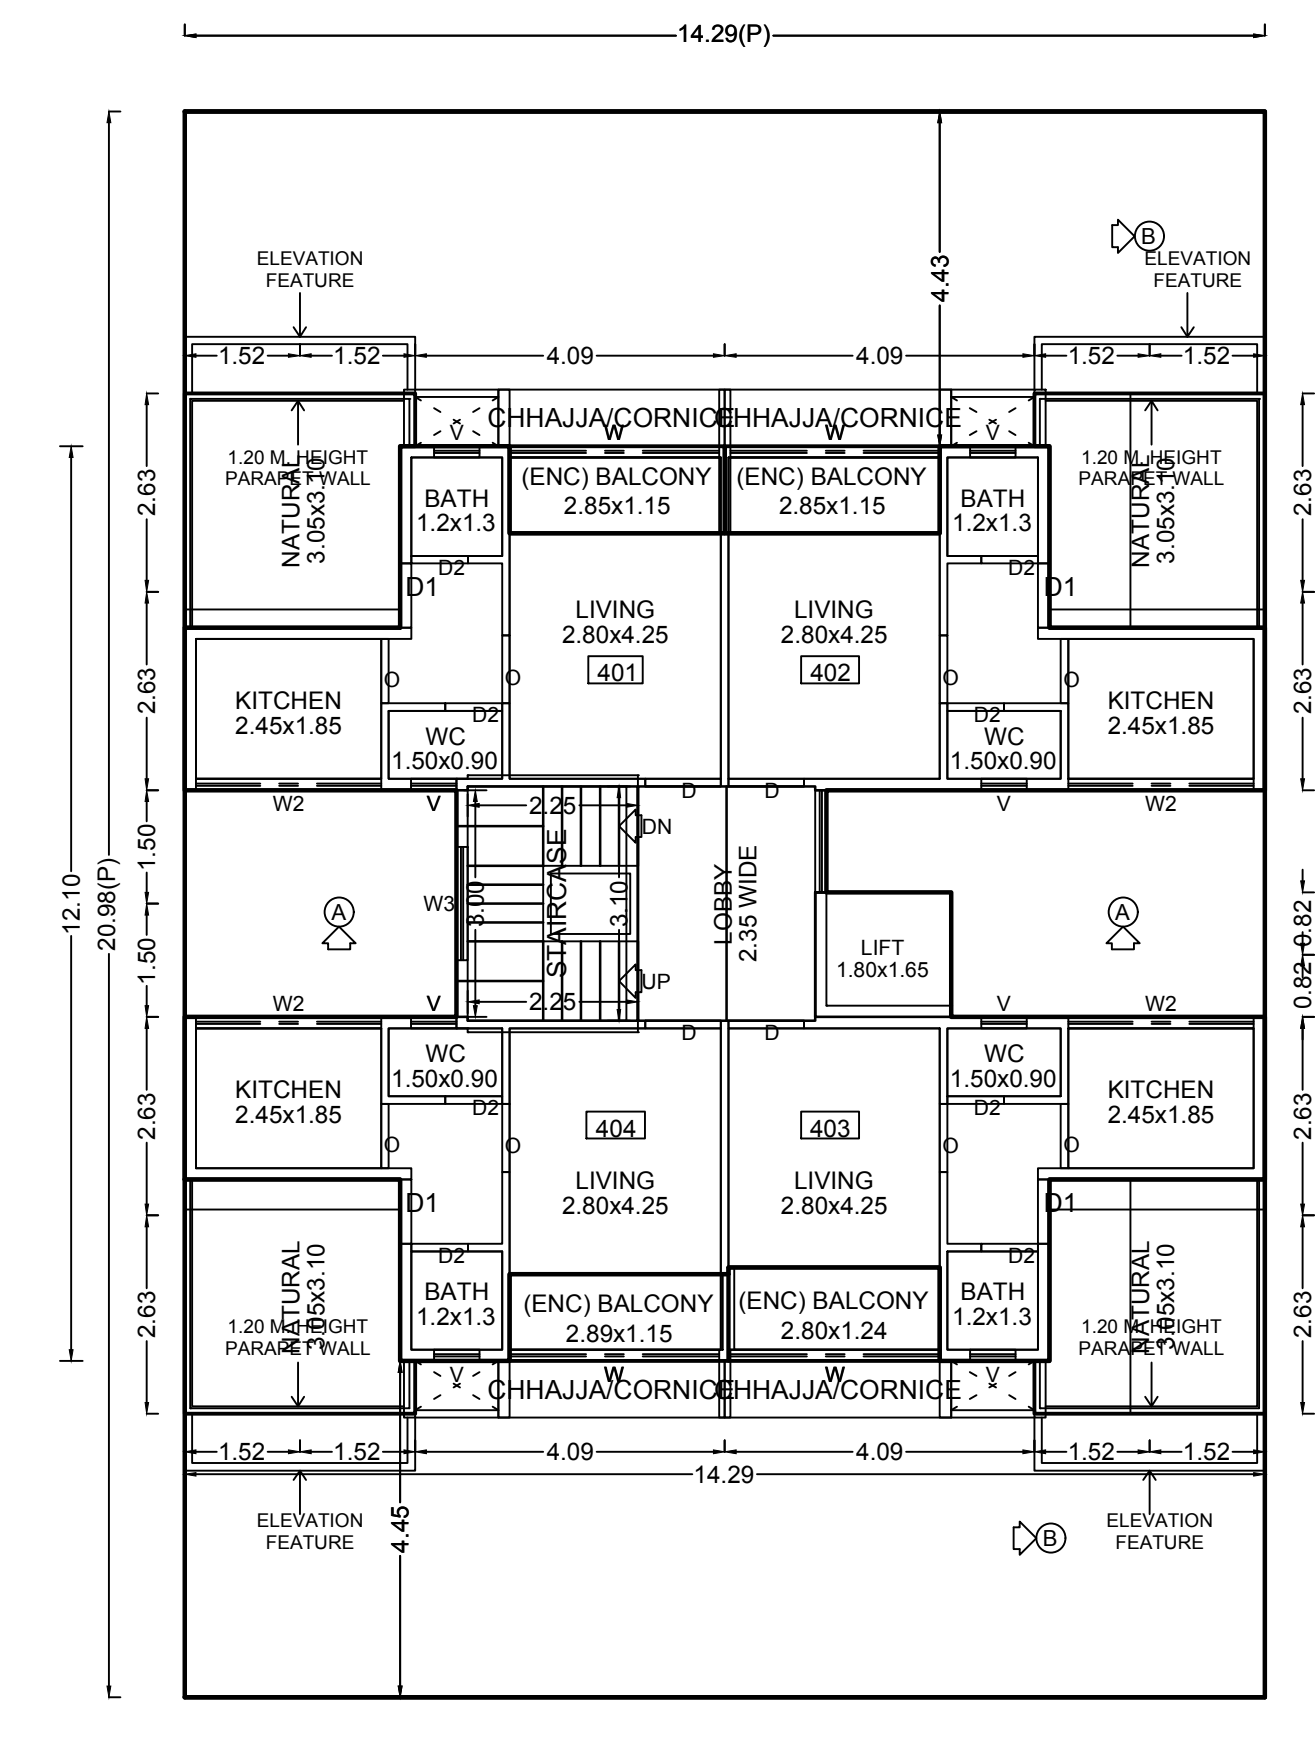

FOURTH FLOOR PLAN

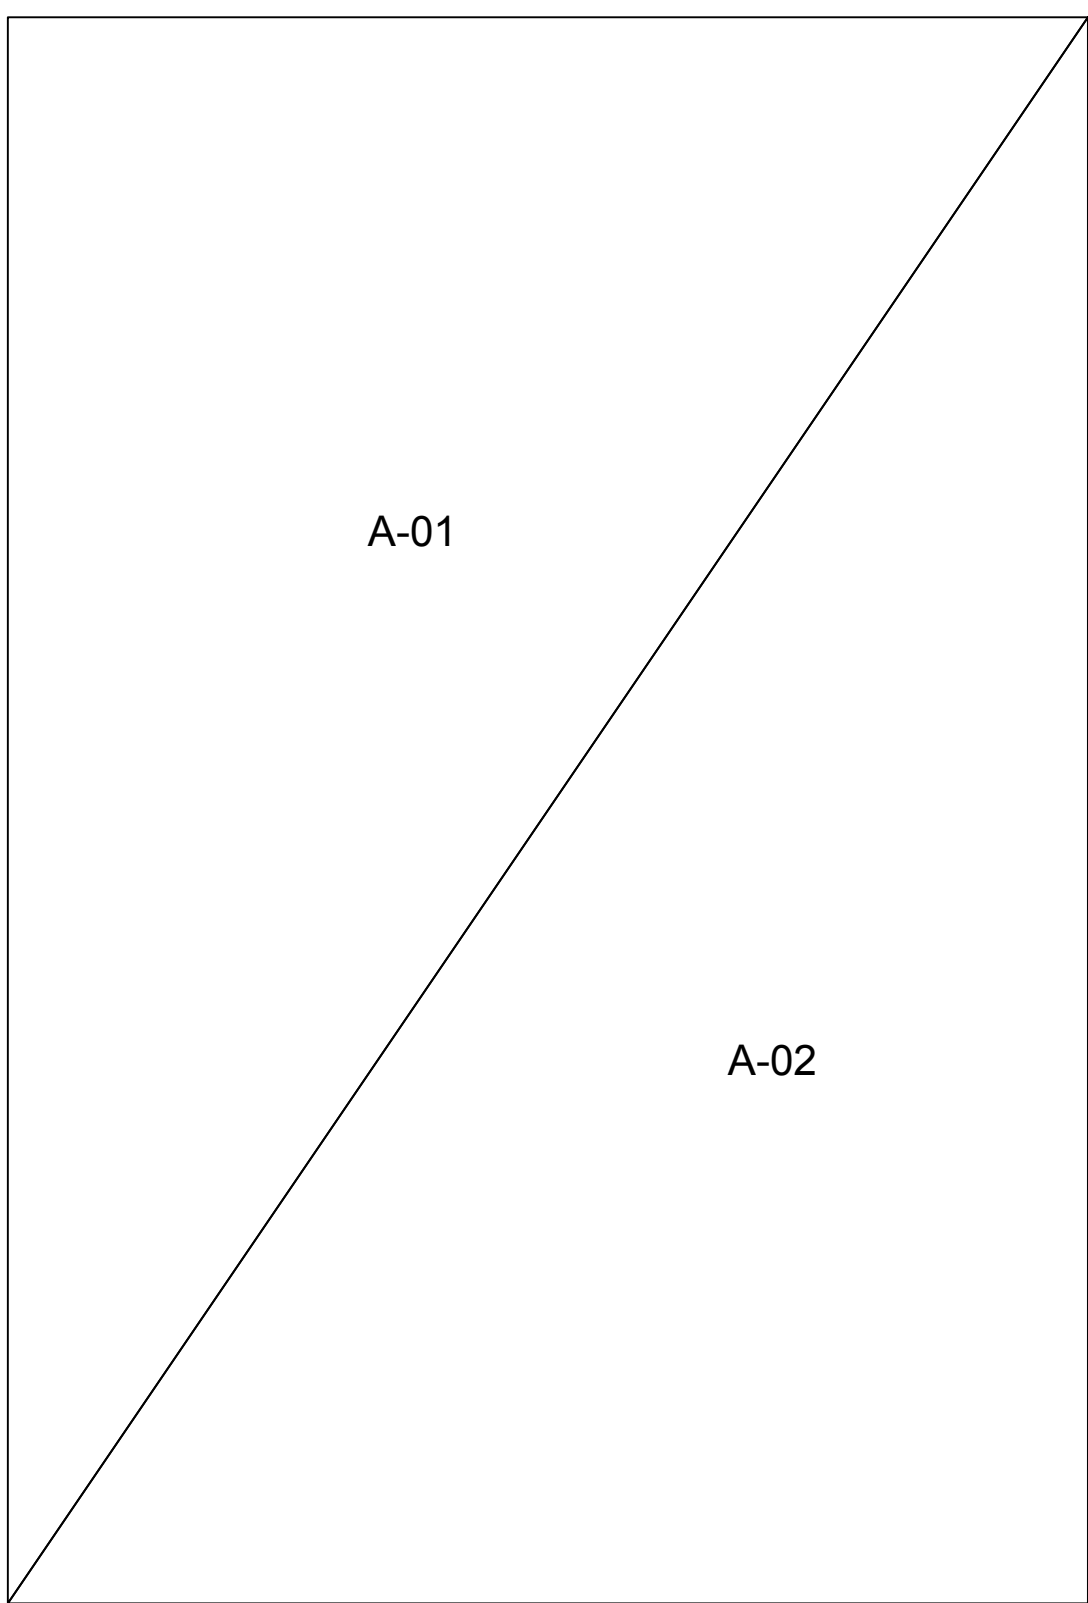

Triangulation

Triangle	Area
A-01	149.90
A-02	149.90
Total (PLOT)	299.80


TYPE	CARPET AREA/FSI (M2)	TENEMENT (NOS)	CAR (NOS)	SCOOTER (NOS.)	CYCLE (NOS.)
Residential	45.0 - 45.0	2	0	1	0
Residential	45.0 - 60.0	2	0	1	0
Residential	60.0 -	1	0	1	0
Total	Required	-	-	-	-
Total	Proposed	-	-	-	-

TANK	TENEMENT	OCCUPANT LOAD (NOS.)	CONSUMPTION PER DAY (LIT)	REQUIRED CAPACITY (LIT)	PROPOSED CAPACITY (LIT)
OHWT & UGW	16	7.5	120	24000.00	24000.00
TOTAL	16	7.5	120	24000.00	24000.00
OVERHEAD (40%)				9600.00	11144.50
UNDERGROUND (60%)				14400.00	15400.00
TOTAL				24000	25544.50


FLOOR	CARPET AREA	CARPET AREA/BAL. AREA	CARPET+BAL. AREA	TOTAL AREA
FOURTH FLOOR PLAN	401	19.08	3.27	22.35
402	18.89	3.46	22.35	
403	19.02	3.33	22.35	
404	27.72	2.85	30.57	122.24
SECOND FLOOR PLAN	201	27.72	2.85	30.57
202	27.72	2.85	30.57	
203	24.40	6.16	30.56	
204	24.40	6.16	30.56	
TYPICAL - 1 & 3 FLOOR PLAN	101,301	27.72	2.85	30.57
102,302	27.72	2.85	30.57	
103,303	24.40	6.16	30.56	
104,304	24.40	6.16	30.56	

FLOORS	COMM.	RESI.	IND.	SPEC.	BALCONY	PASSAGE	STAIR	LIFT	TENEMENTS	TOTAL FSI AREA
TERRACE FLOOR	0.00	0.00	0.00	0.00	0.00	0.00	0.00	0.00	0	0.00
FOURTH FLOOR	0.00	88.89	0.00	0.00	13.33	7.47	7.43	2.97	4	88.89
THIRD FLOOR	0.00	120.10	0.00	0.00	18.02	7.47	7.43	2.97	4	120.10
SECOND FLOOR	0.00	120.10	0.00	0.00	18.02	7.47	7.43	2.97	4	120.10
FIRST FLOOR	0.00	120.10	0.00	0.00	18.02	7.47	7.43	2.97	4	120.10
GROUND FLOOR	0.00	0.00	0.00	0.00	0.00	6.91	9.46	3.24	0	0.00
Total	0.00	449.20	0.00	0.00	67.38	38.80	39.18	15.12	16	449.20 + 0.00


BUILDING	COMM.	RESI.	IND.	SPEC.	BALCONY	PASSAGE	STAIR	LIFT	TENEMENTS	TOTAL FSI AREA
A-1 (BUILDING-1)	0.00	449.20	0.00	0.00	67.38	38.80	39.18	15.12	16	449.20 + 0.00
Total	0.00	449.20	0.00	0.00	67.38	38.80	39.18	15.12	16	449.20 + 0.00

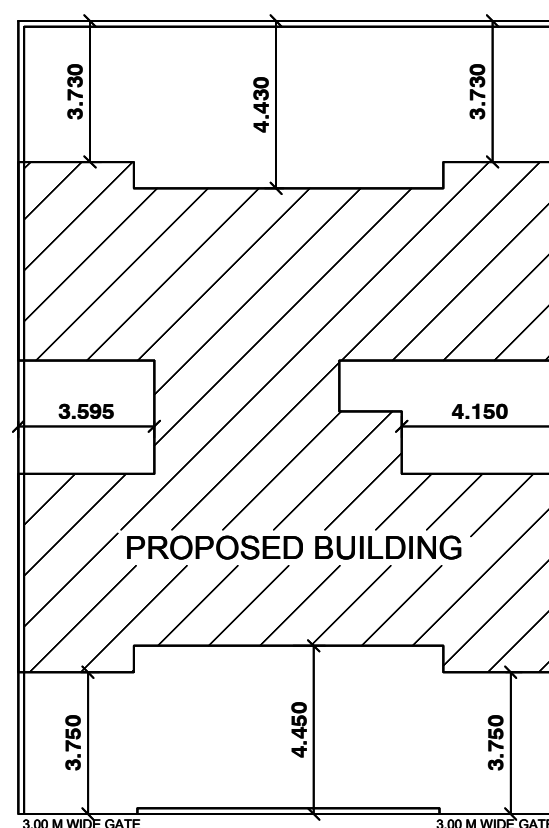


BLOCK PLAN

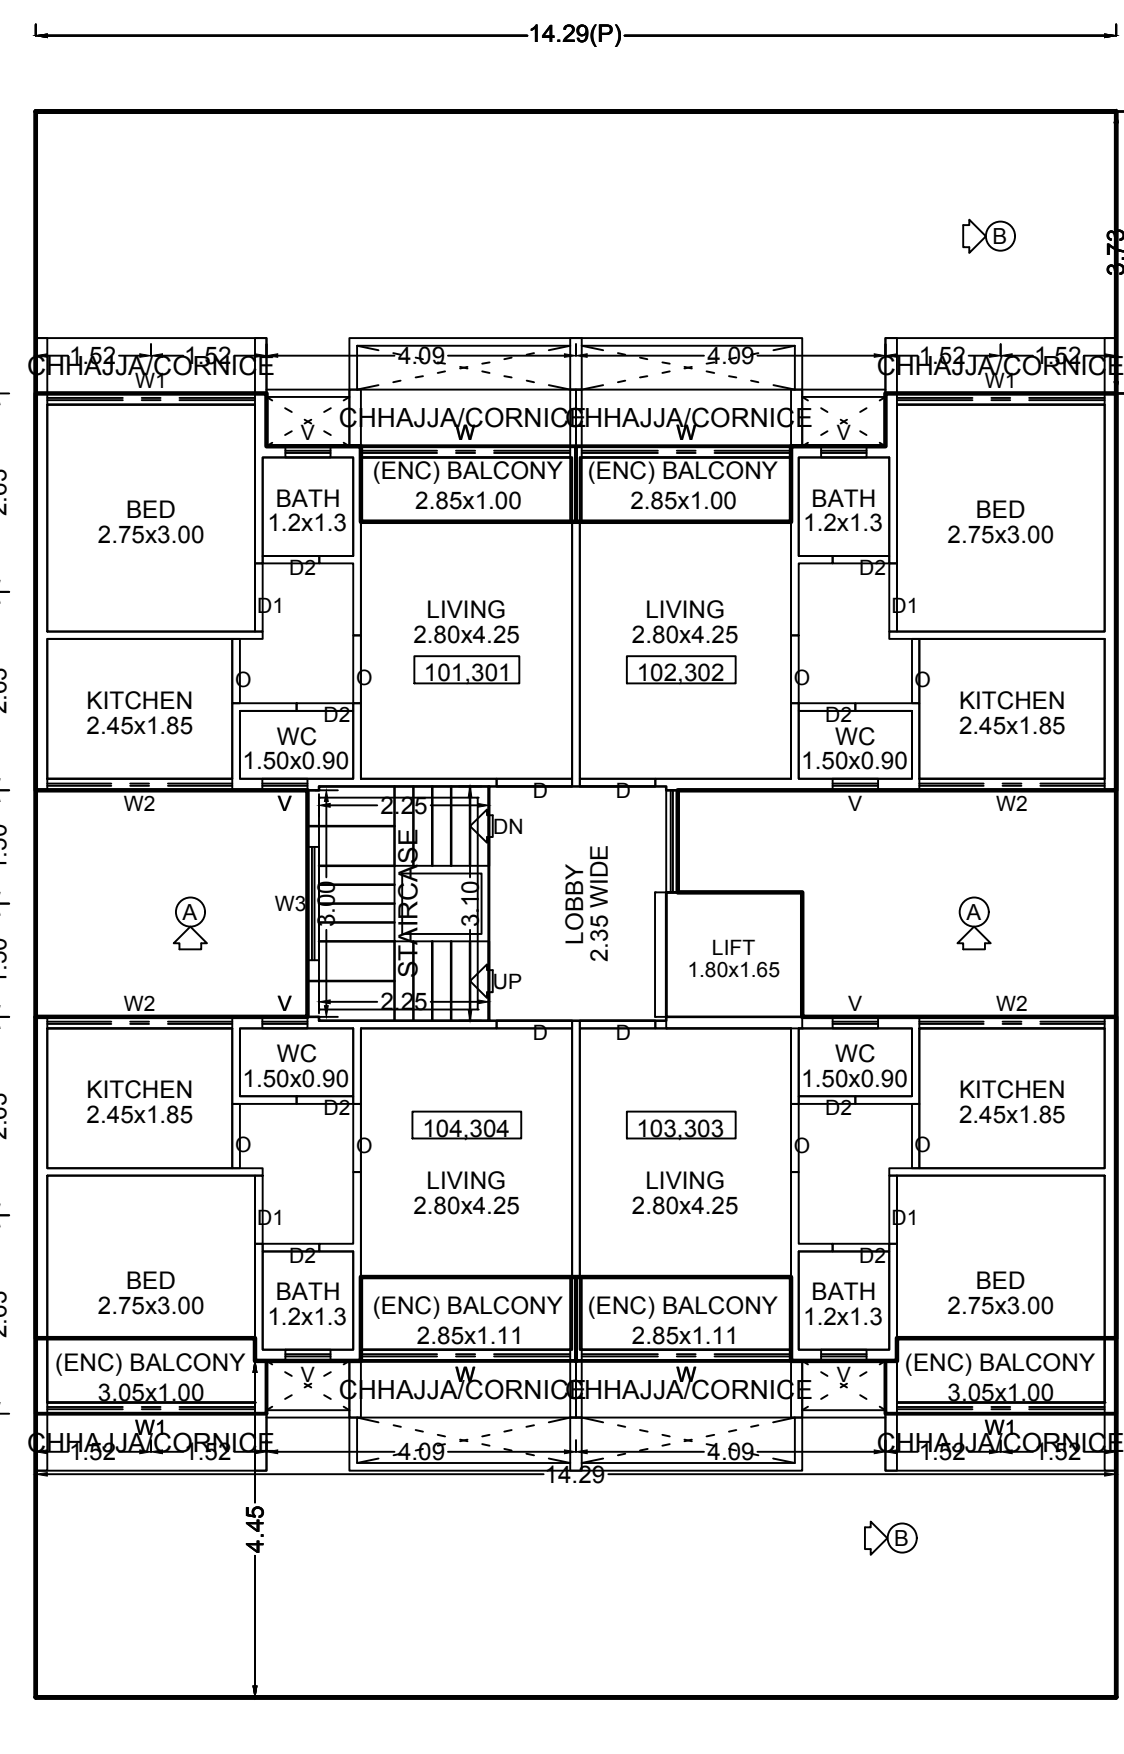


TYPICAL GATE SECTION

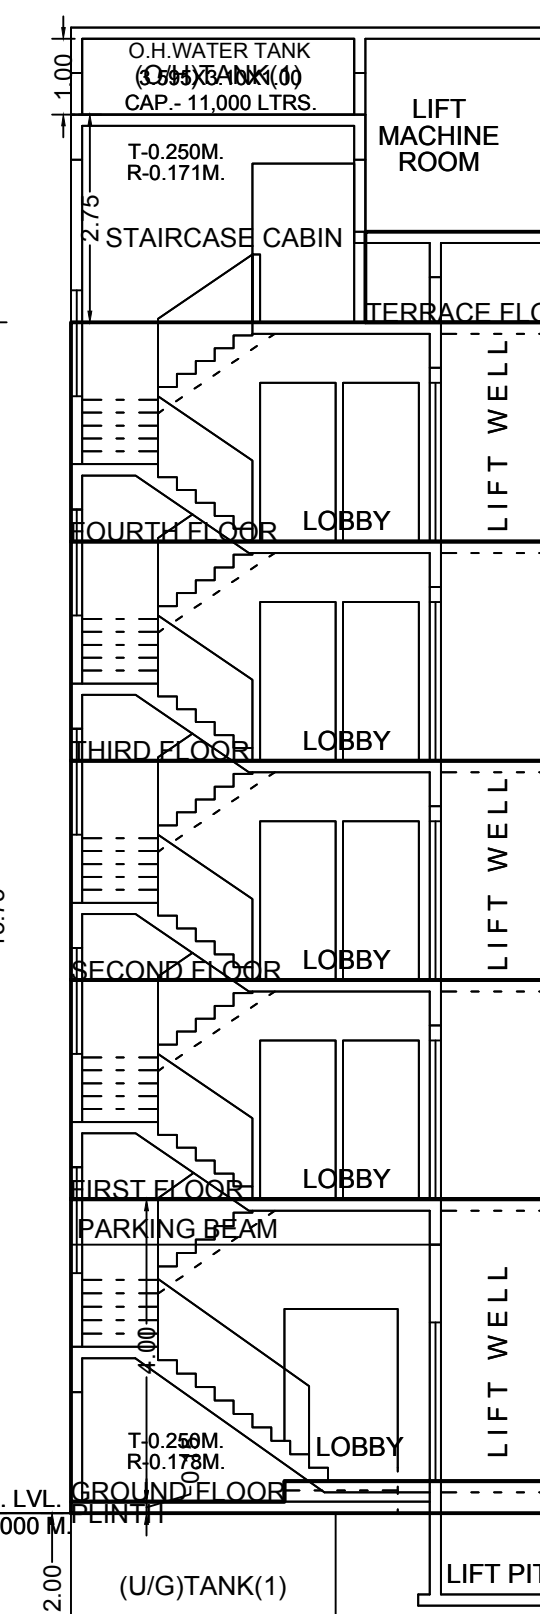


SECTION THRO' SEPTIC TANK & SOAK PIT

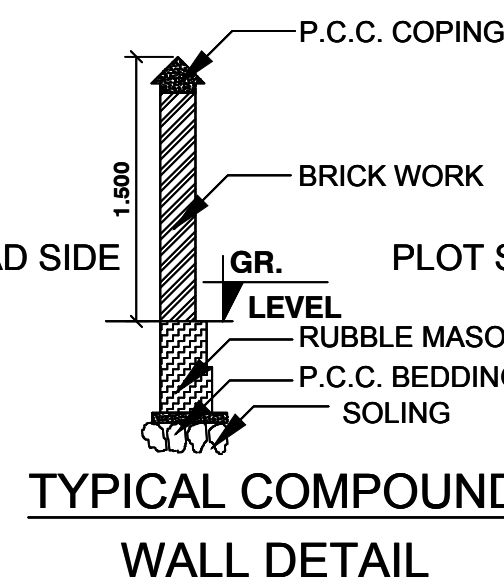

TYPICAL COMPOUND WALL DETAIL

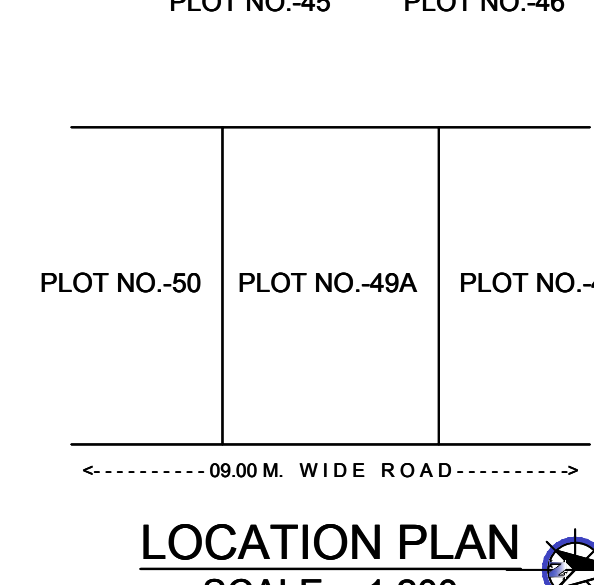

LOCATION PLAN

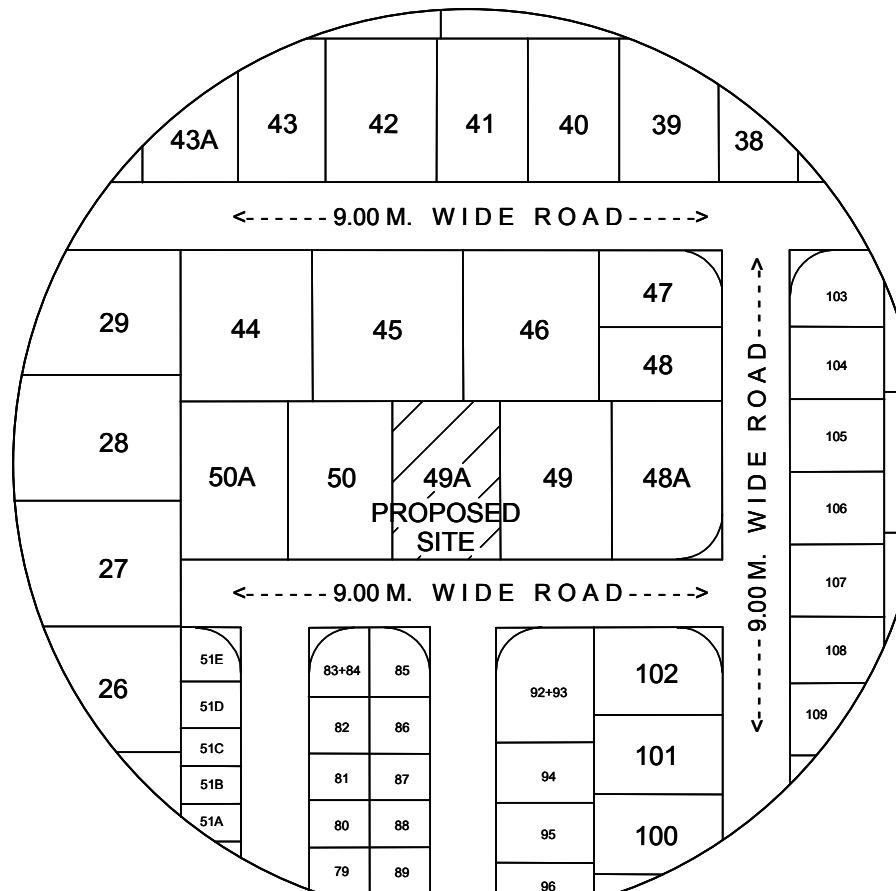

SITE LOCATION PLAN

OWNER'S NAME			
Shri. Haushiram Jethiya Patel.			
PROJECT INFORMATION			
PLOT NO. - 49-A		SECTOR NO. - 24	
NODE : Pushpak(New)			
PROJECT TYPE:			
CONSULTANT NAME			
HEMANT P DHAWALE		 TRIARCH DESIGN SOLUTIONS ARCHITECTS AND INTERIORS PLOT NO. 10, MIDC INDUSTRIAL ESTATE, PHASE II, VASINDA, DIST. THANE, MUMBAI - 401 105 CONTACT: 022-25460000, 022-25460001, 022-25460002, 022-25460865,	